

Key

Color

Patch

Channel

 Pacific 23-50


 Pacific 14-35

 650w Fres

 500w Fres

 House Lights

 LED Par

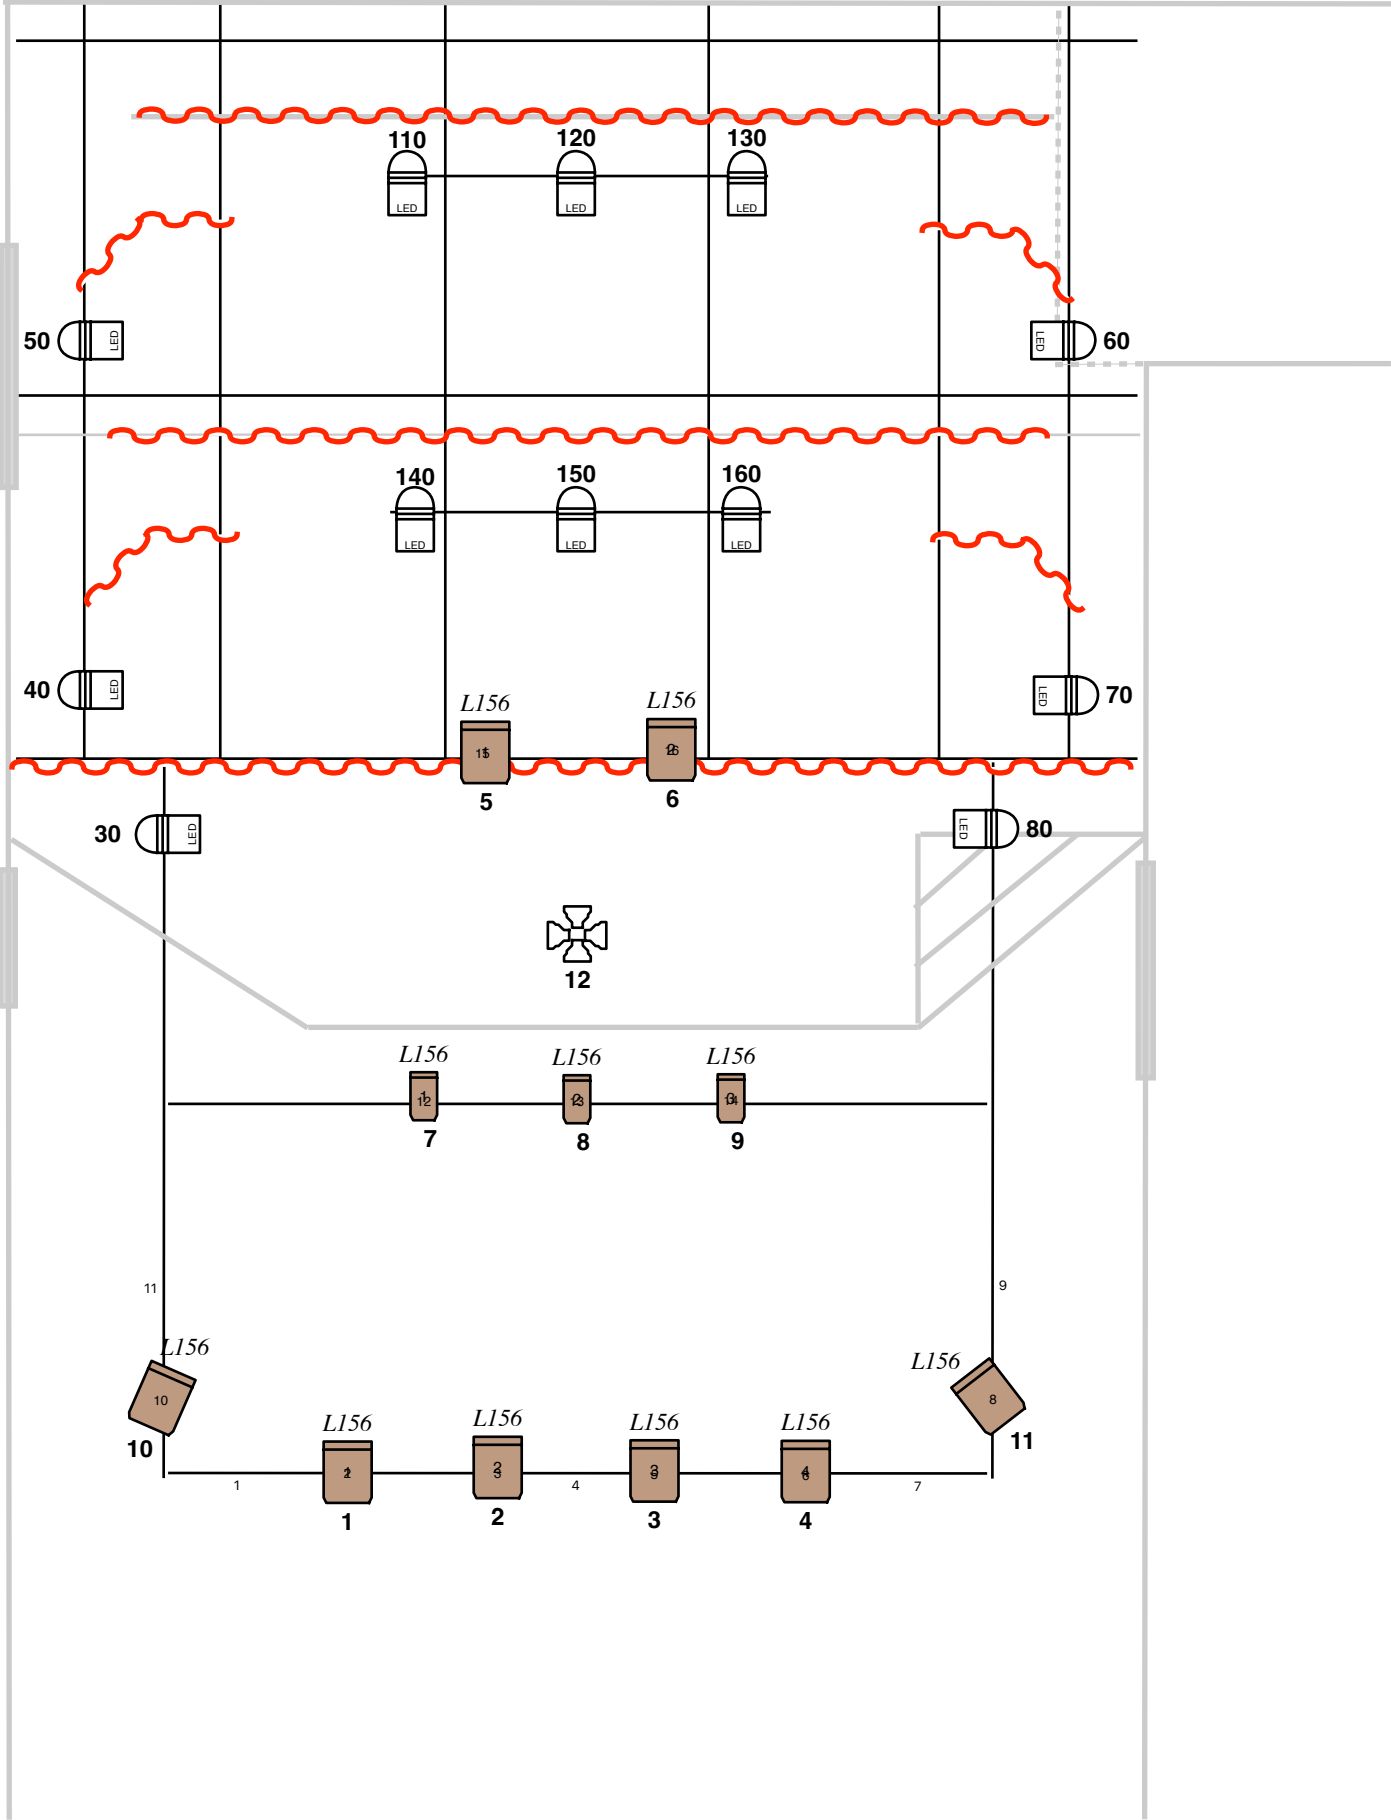

Nelson Musical Theatre

House Plan

Venue:
Red Door Theatre

Designer:
R Burns

22/09/24